



**CERTIFIED**  
DOCUMENT SECURITY

RECEIVED  
MAY 03 2018  
NEWLEBANON BUILDING DEPT.

CLIENT  
Certified Document Storage


PROJECT  
New Lebanon

PROJECT NO.  
245.170

DRAWN BY  
SGP

ISSUE  
05.02.18

DESCRIPTION  
SKETCH

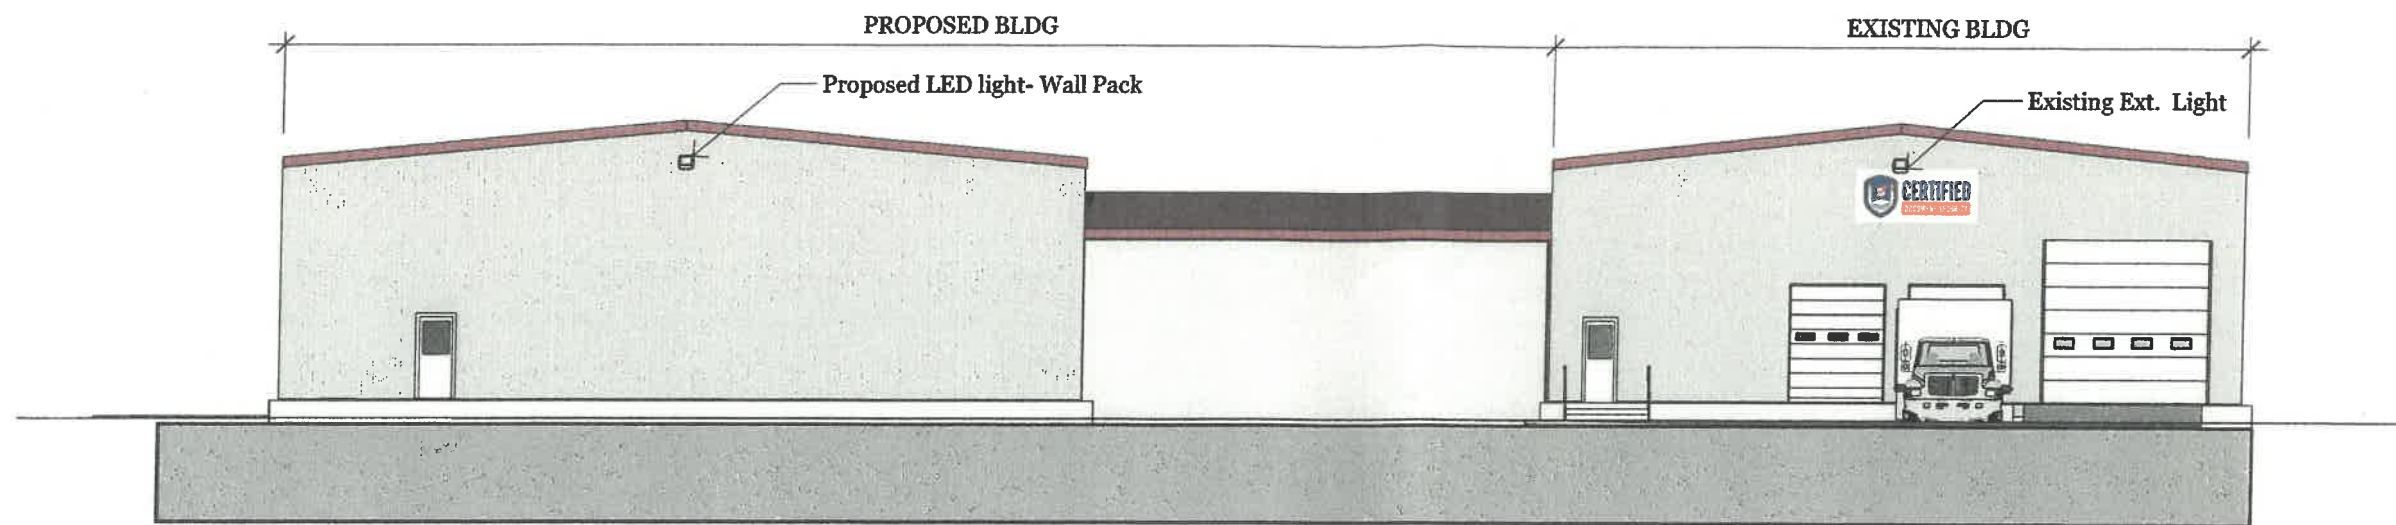

**FRONT ELEVATION**

scale: 1/16"=1'

A 001

COMPANY NAME  
4272 County Route 9  
New Lebanon, NY 12125



ASSOCIATE 2


CLIENT  
Certified Document Storage  
4272 County Route 9  
New Lebanon, NY 12125

PROJECT  
New Lebanon

DRAWN BY  
SGP

ISSUE  
05.02.18


RE-ISSUE  
O.O.O

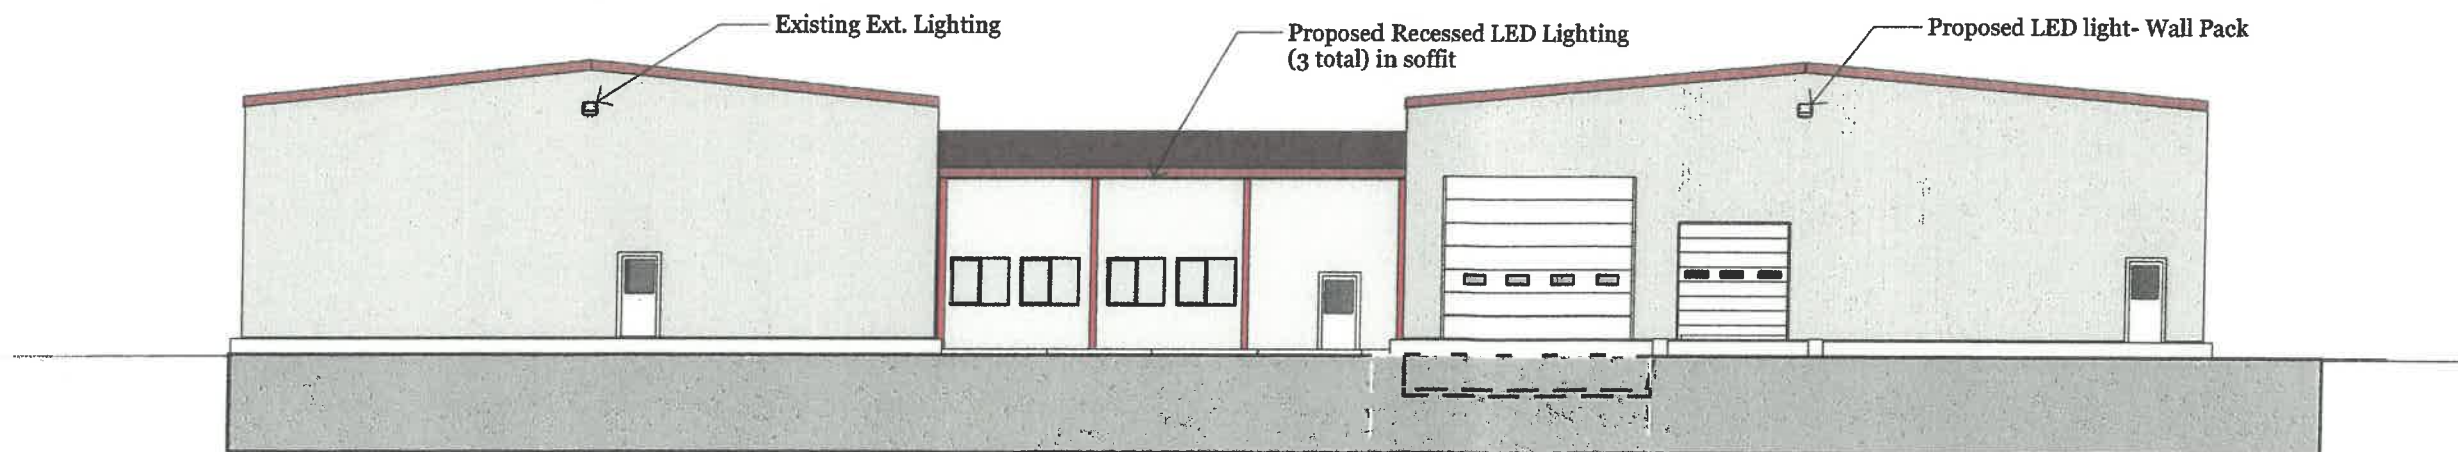

**REAR ELEVATION**

scale: 1/16"=1'

B 001

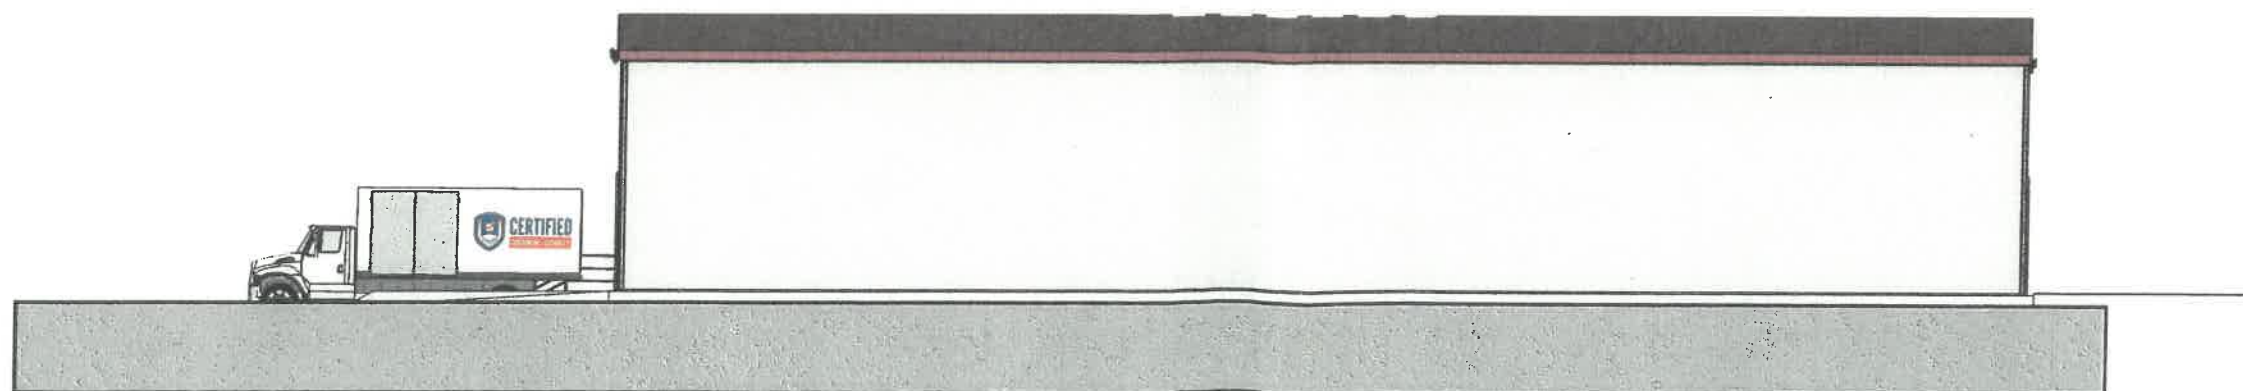


**SIDE ELEVATION**

scale: 1/16"=1'

C 001

**A0.3**

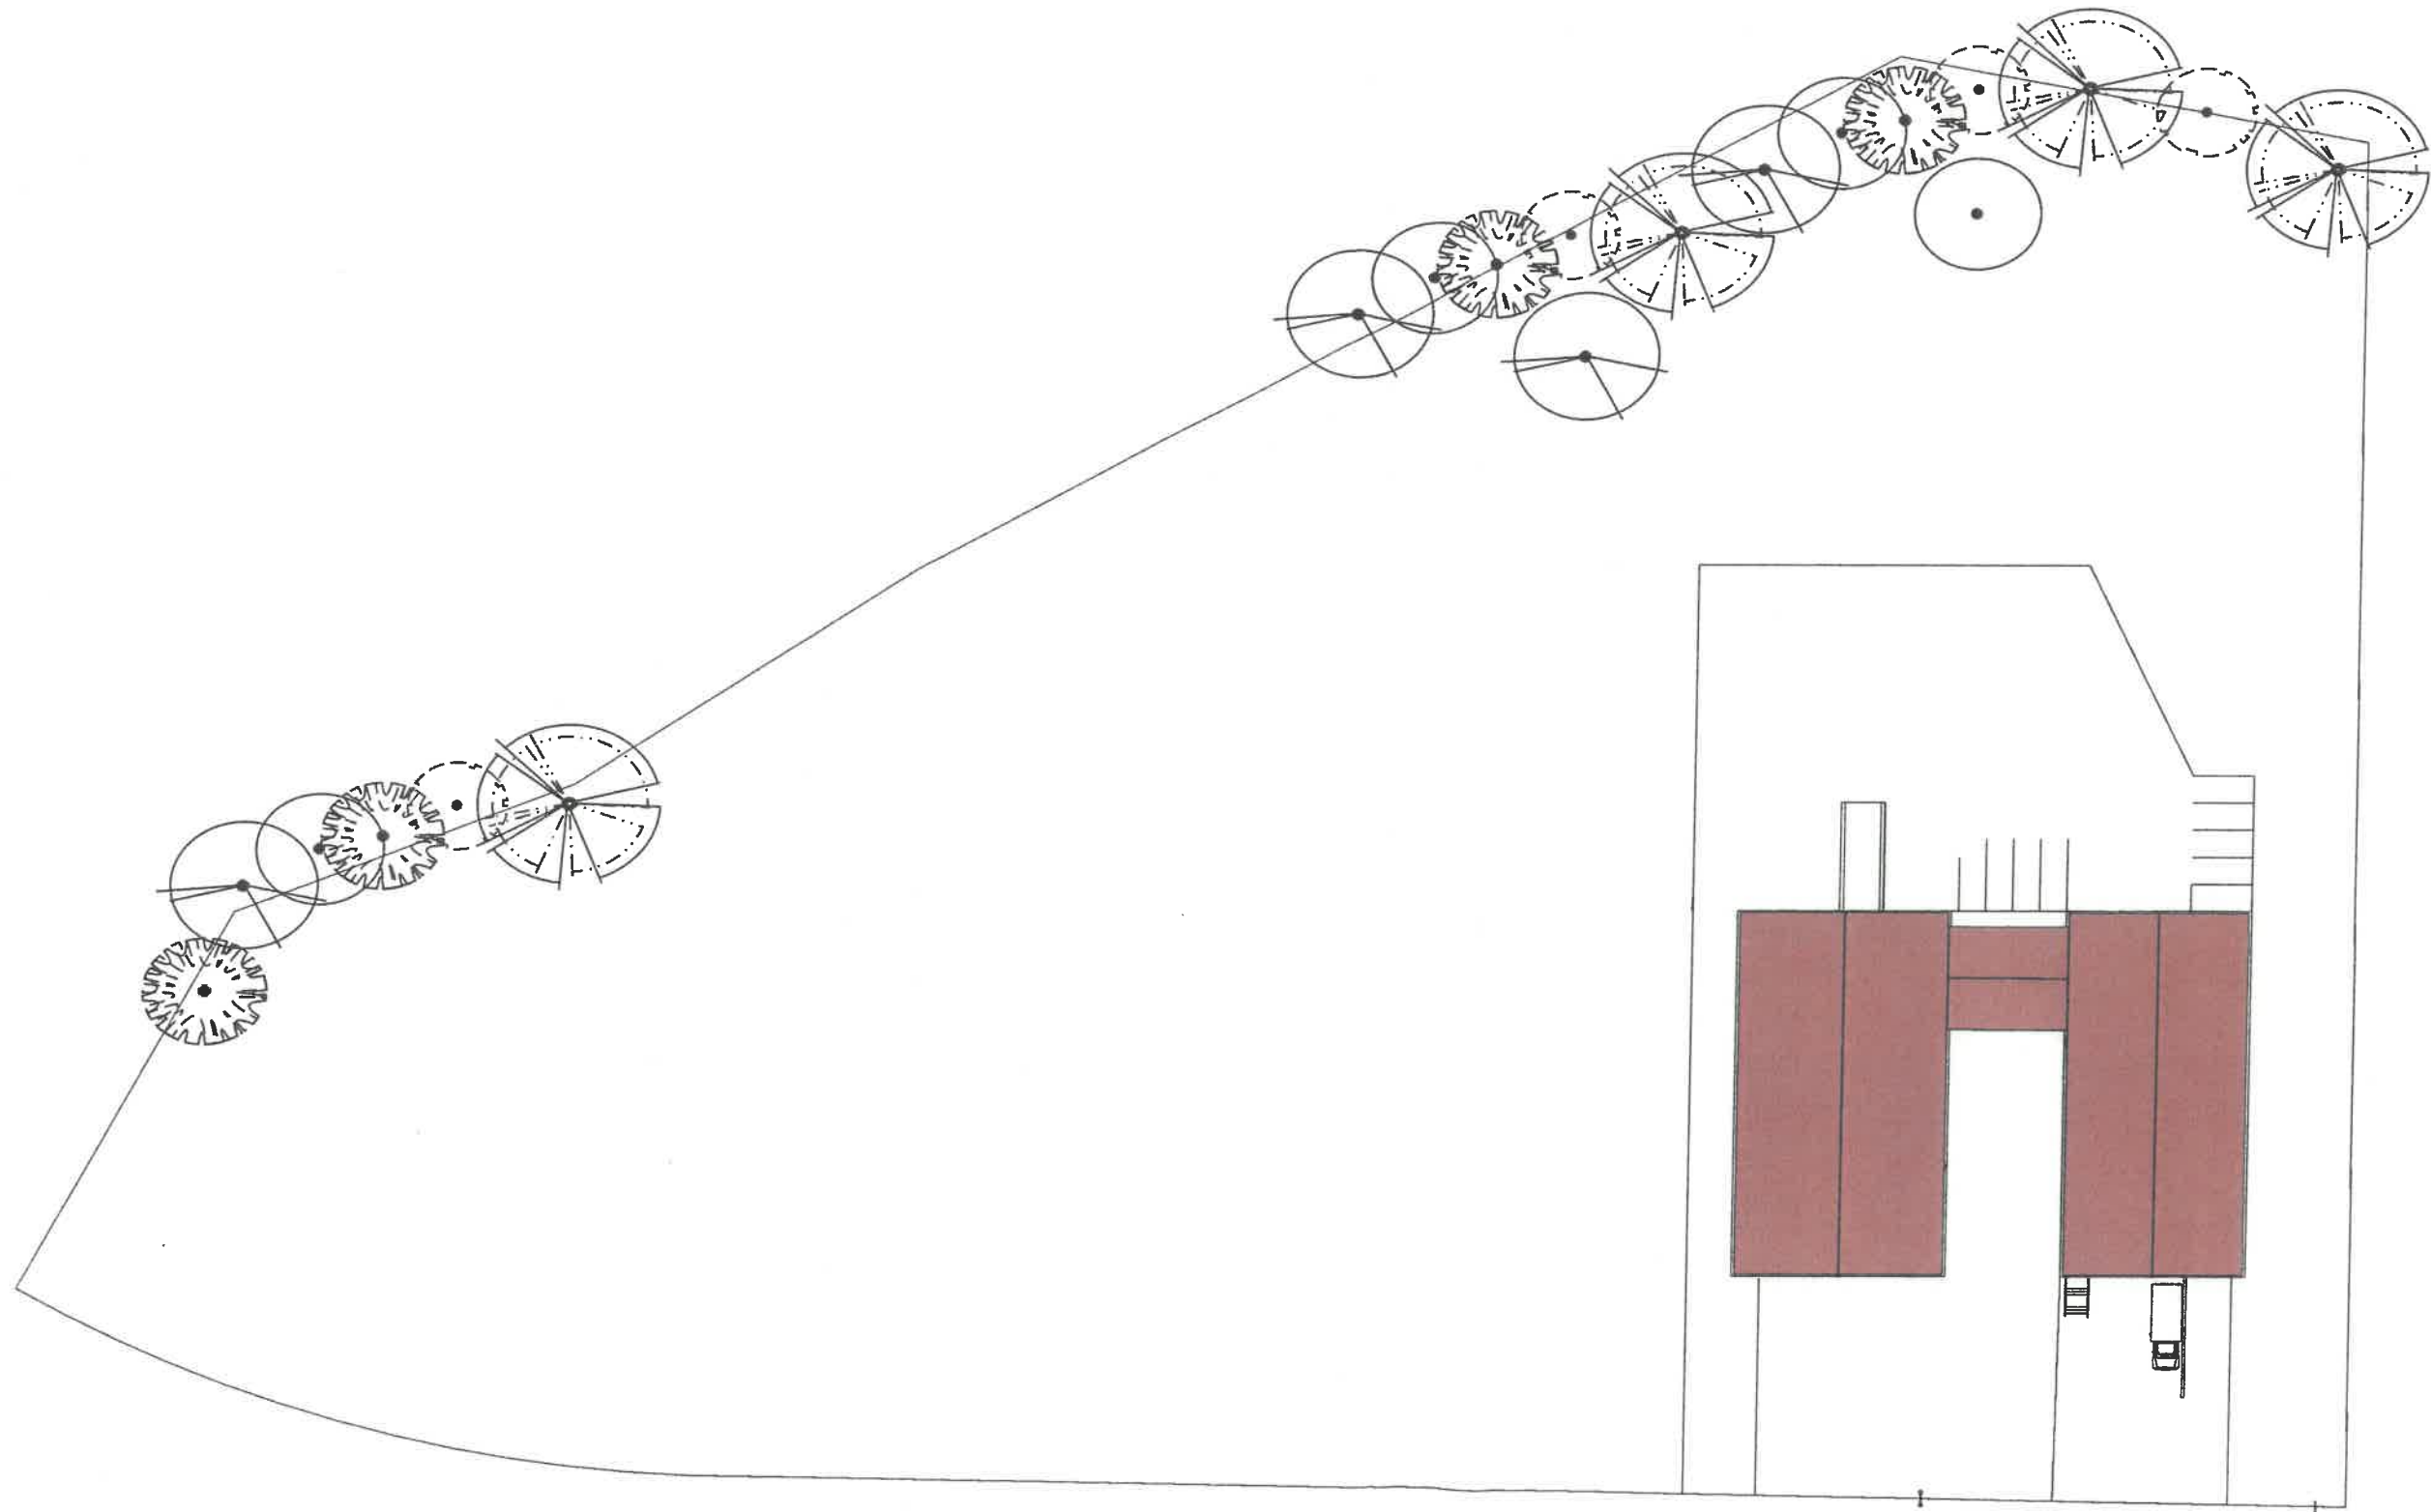

COMPANY NAME  
 4272 County Route 9  
 New Lebanon, NY 12125



ASSOCIATE 2

CLIENT  
 Certified Document Storage  
 4272 County Route 9  
 New Lebanon, NY 12125

PROJECT  
 New Lebanon

DRAWN BY  
 SGP

ISSUE  
 05.02.18

RE-ISSUE  
 O.O.O


DESCRIPTION  
 Site Plan

Site Plan

scale: 1"=60'

A 001

Ao.1

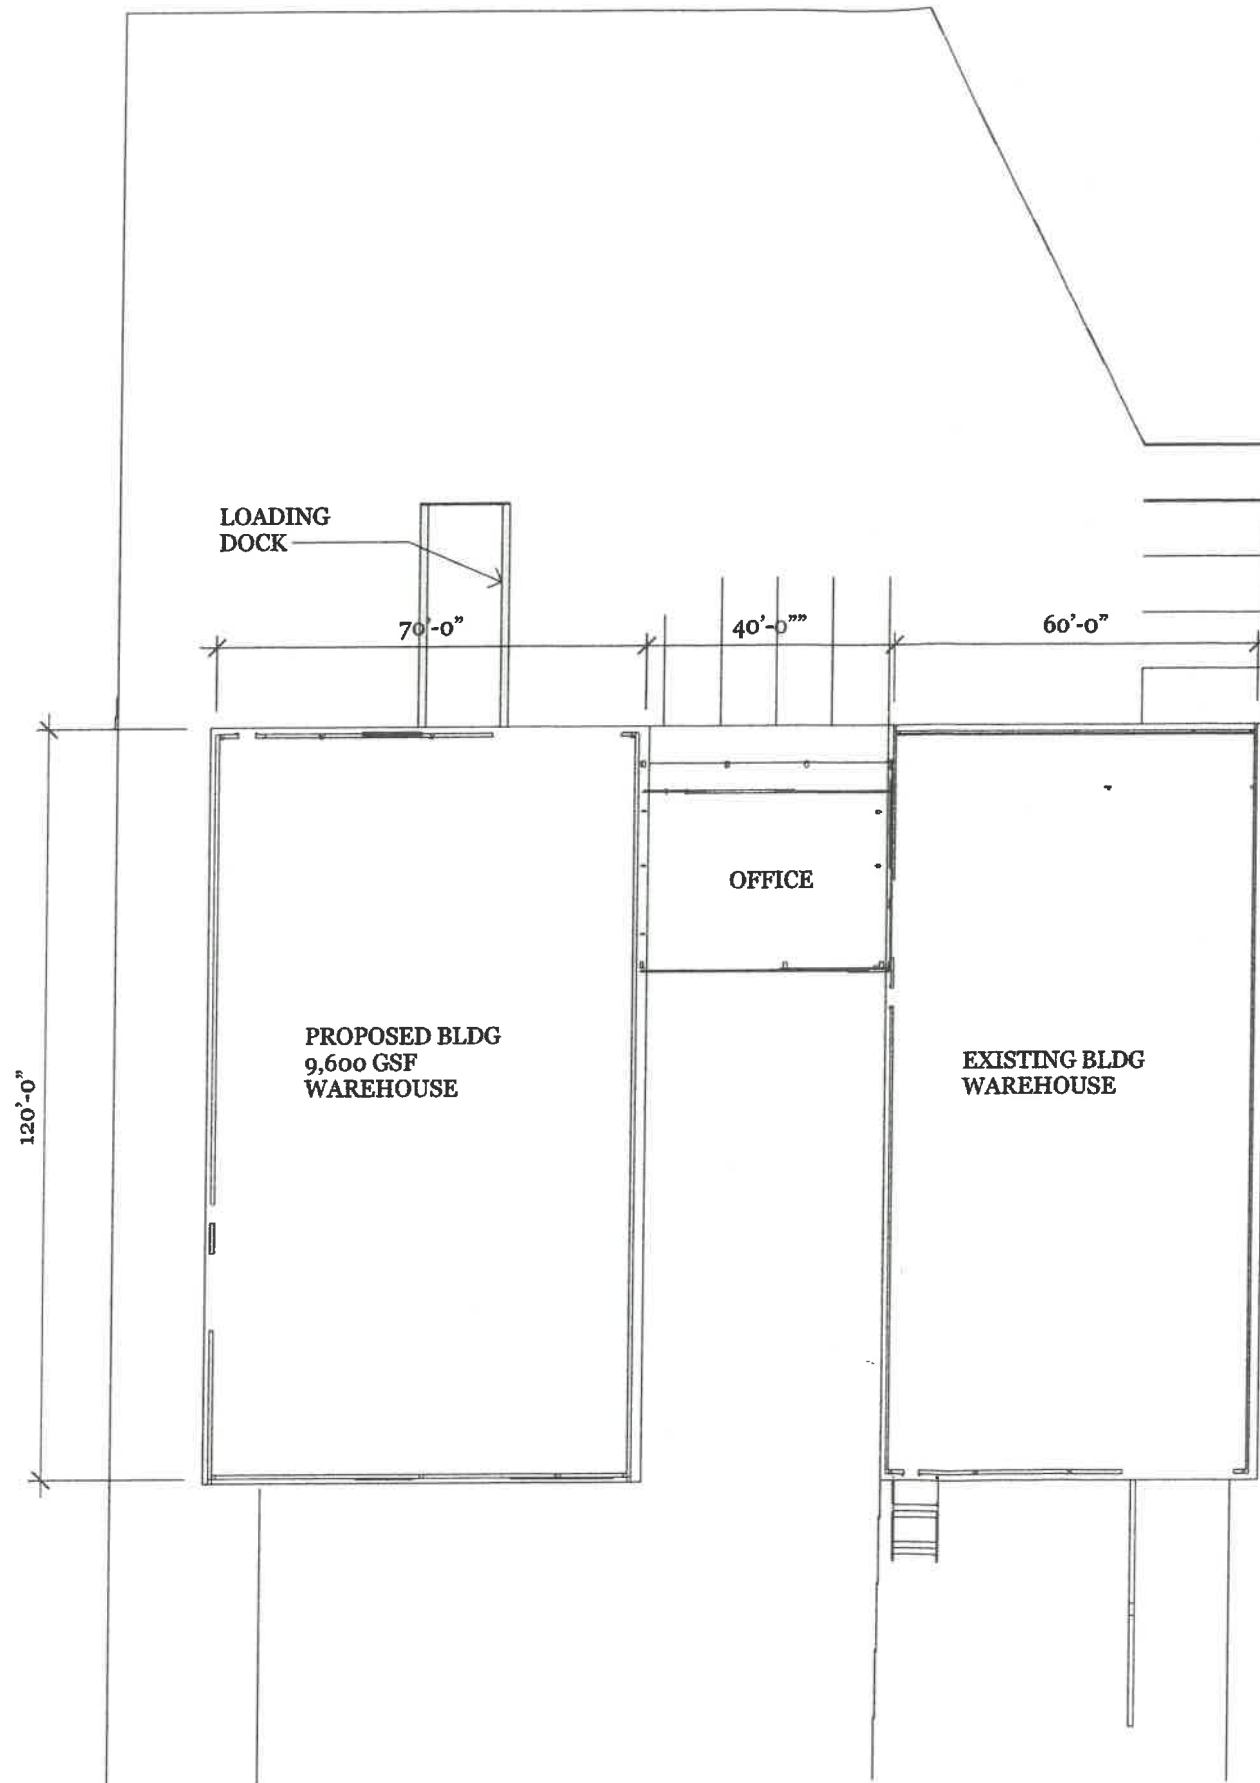

**FLOOR PLAN**

scale: 1"=30'

A 001

COMPANY NAME  
4272 County Route 9  
New Lebanon, NY 12125



ASSOCIATE 2

CLIENT  
Certified Document Storage  
4272 County Route 9  
New Lebanon, NY 12125

PROJECT  
New Lebanon

DRAWN BY  
SGP

ISSUE  
05.02.18

RE-ISSUE  
0.0.0

**A0.2**