

2 2nd Floor Layout

GRAPHIC SCALE: 0 1 2 3 4 6 8 feet


EXISTING CONDITIONS	EX-2	Dwg. No.
		Date: 1/1/18
		Scale: ASSIGNED

EXISTING-CONDITIONS-LAYOUTS  
SECOND-FLOOR-PLAN

SCHOOLHOUSE  
565-RTB-20  
NEW-LEBANON-NY

BLUELINE DESIGN INC  
ARCHITECTS


148 First Street, Pittsfield, MA 01201  
Tel. 413-442-7100  
anthony@bluelinedesign.com

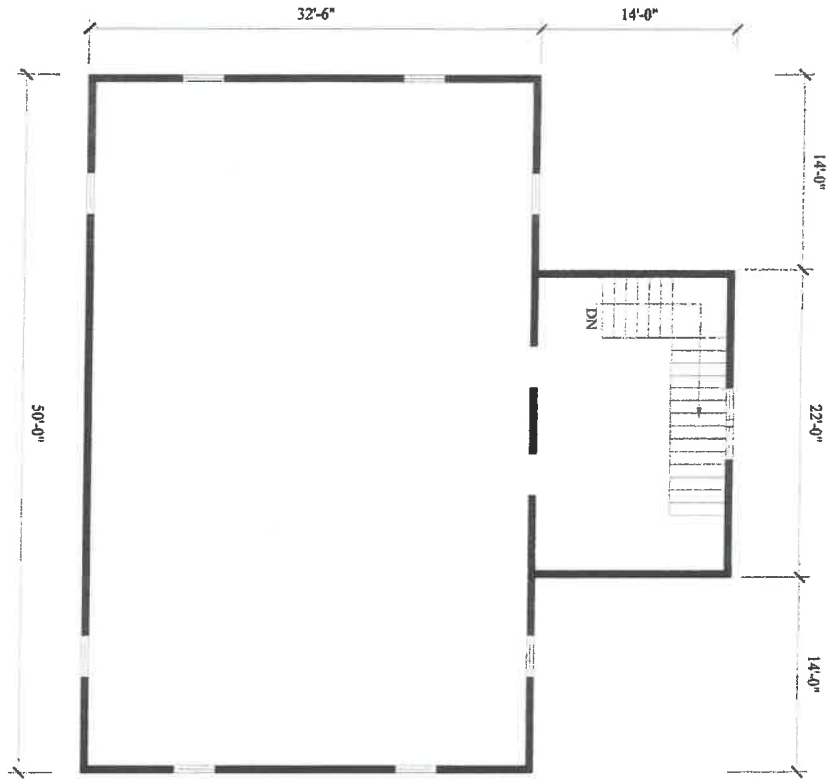

## 2 2nd FLOOR LAYOUT

GRAPHIC SCALE: 0 1 2 3 4 6 8 feet

NOTE:  
LAYOUTS AS INDICATED INCLUDING ALL DOORS  
AND WINDOWS ARE EXISTING AND TO REMAIN

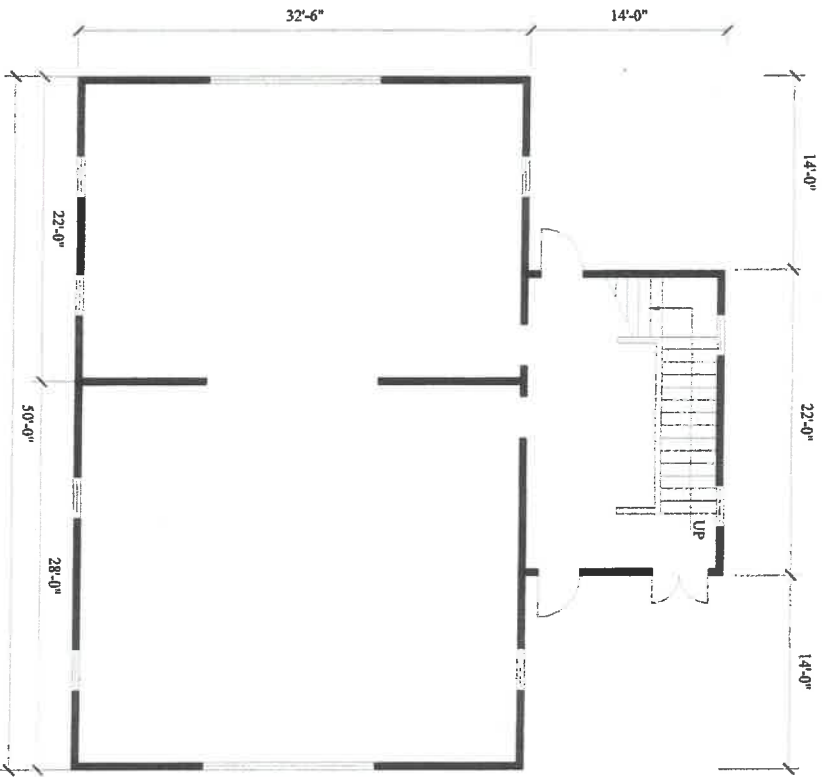

## 1 1st FLOOR LAYOUT

GRAPHIC SCALE: 0 1 2 3 4 6 8 feet



EXISTING CONDITIONS  
**EX-1**  
Dwg. No.

DATE: 11/9/17  
SCALE: AS SHOWN  
PROJECT: SCHOOLHOUSE  
565-RTE-20  
NEW-LEBANON-NY

**BLUELINE DESIGN INC**  
ARCHITECTS  
148 First Street, Pittsfield, MA 01201  
Tel. 413-442-7100  
anthony@bluelinedesign.com



